





COMMON PLOT

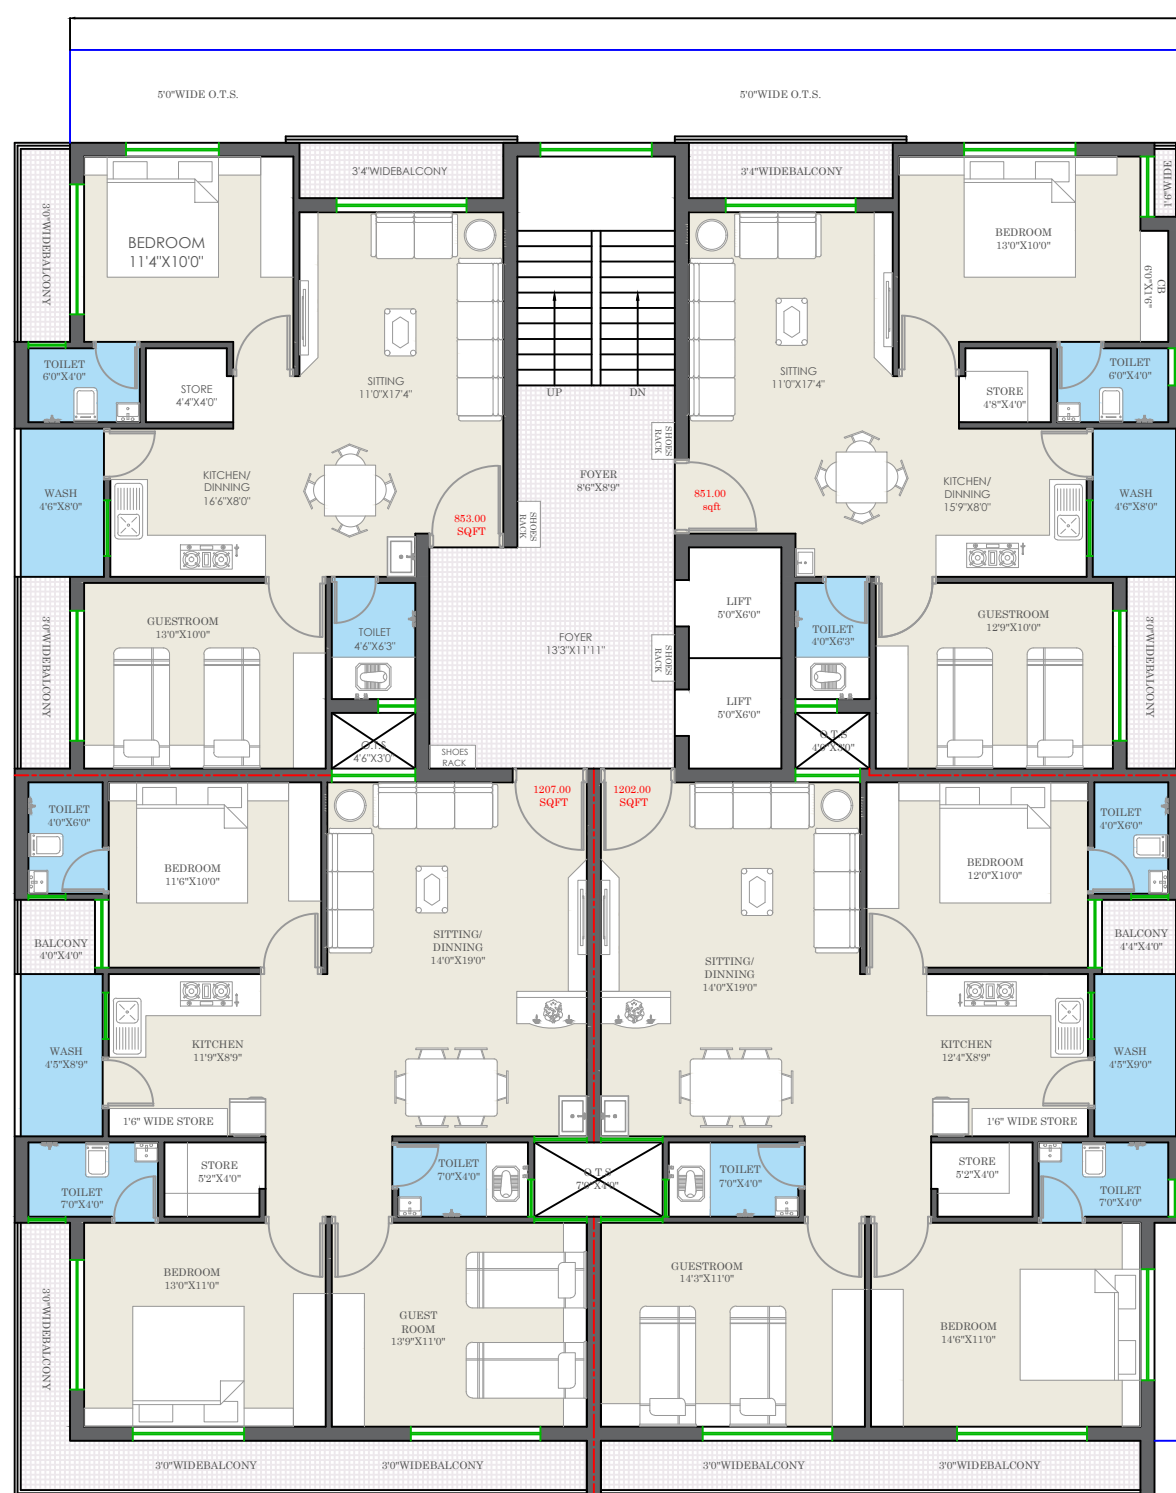

127'-1/2"

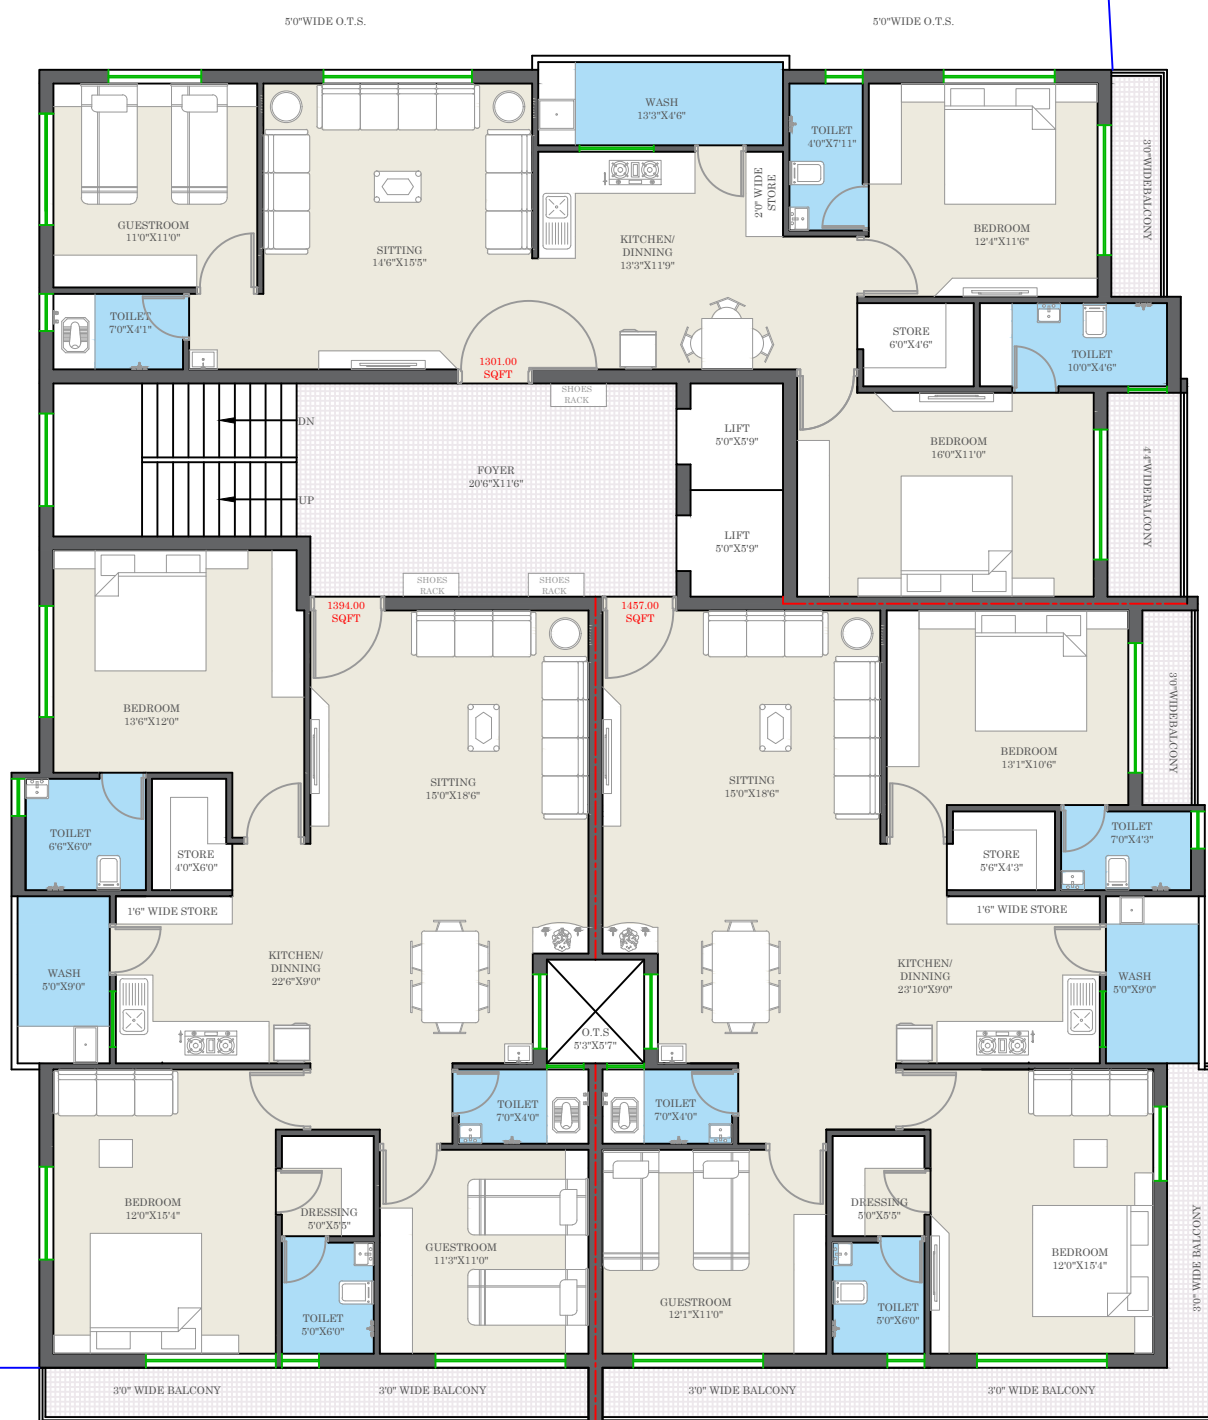

WIDE ROAD

WIDE ROAD

2ND TO 11TH FLOOR LEVEL



Mr. VIJAY BHAI

DINESH KADIVAR

ER.RAVI THORIYA

29/01/2023

99091 95700

97252 04590

302, 3rd floor , umiya circle,
nr.umiya square, sanala road morbi
arconcivilsol@gmail.com